


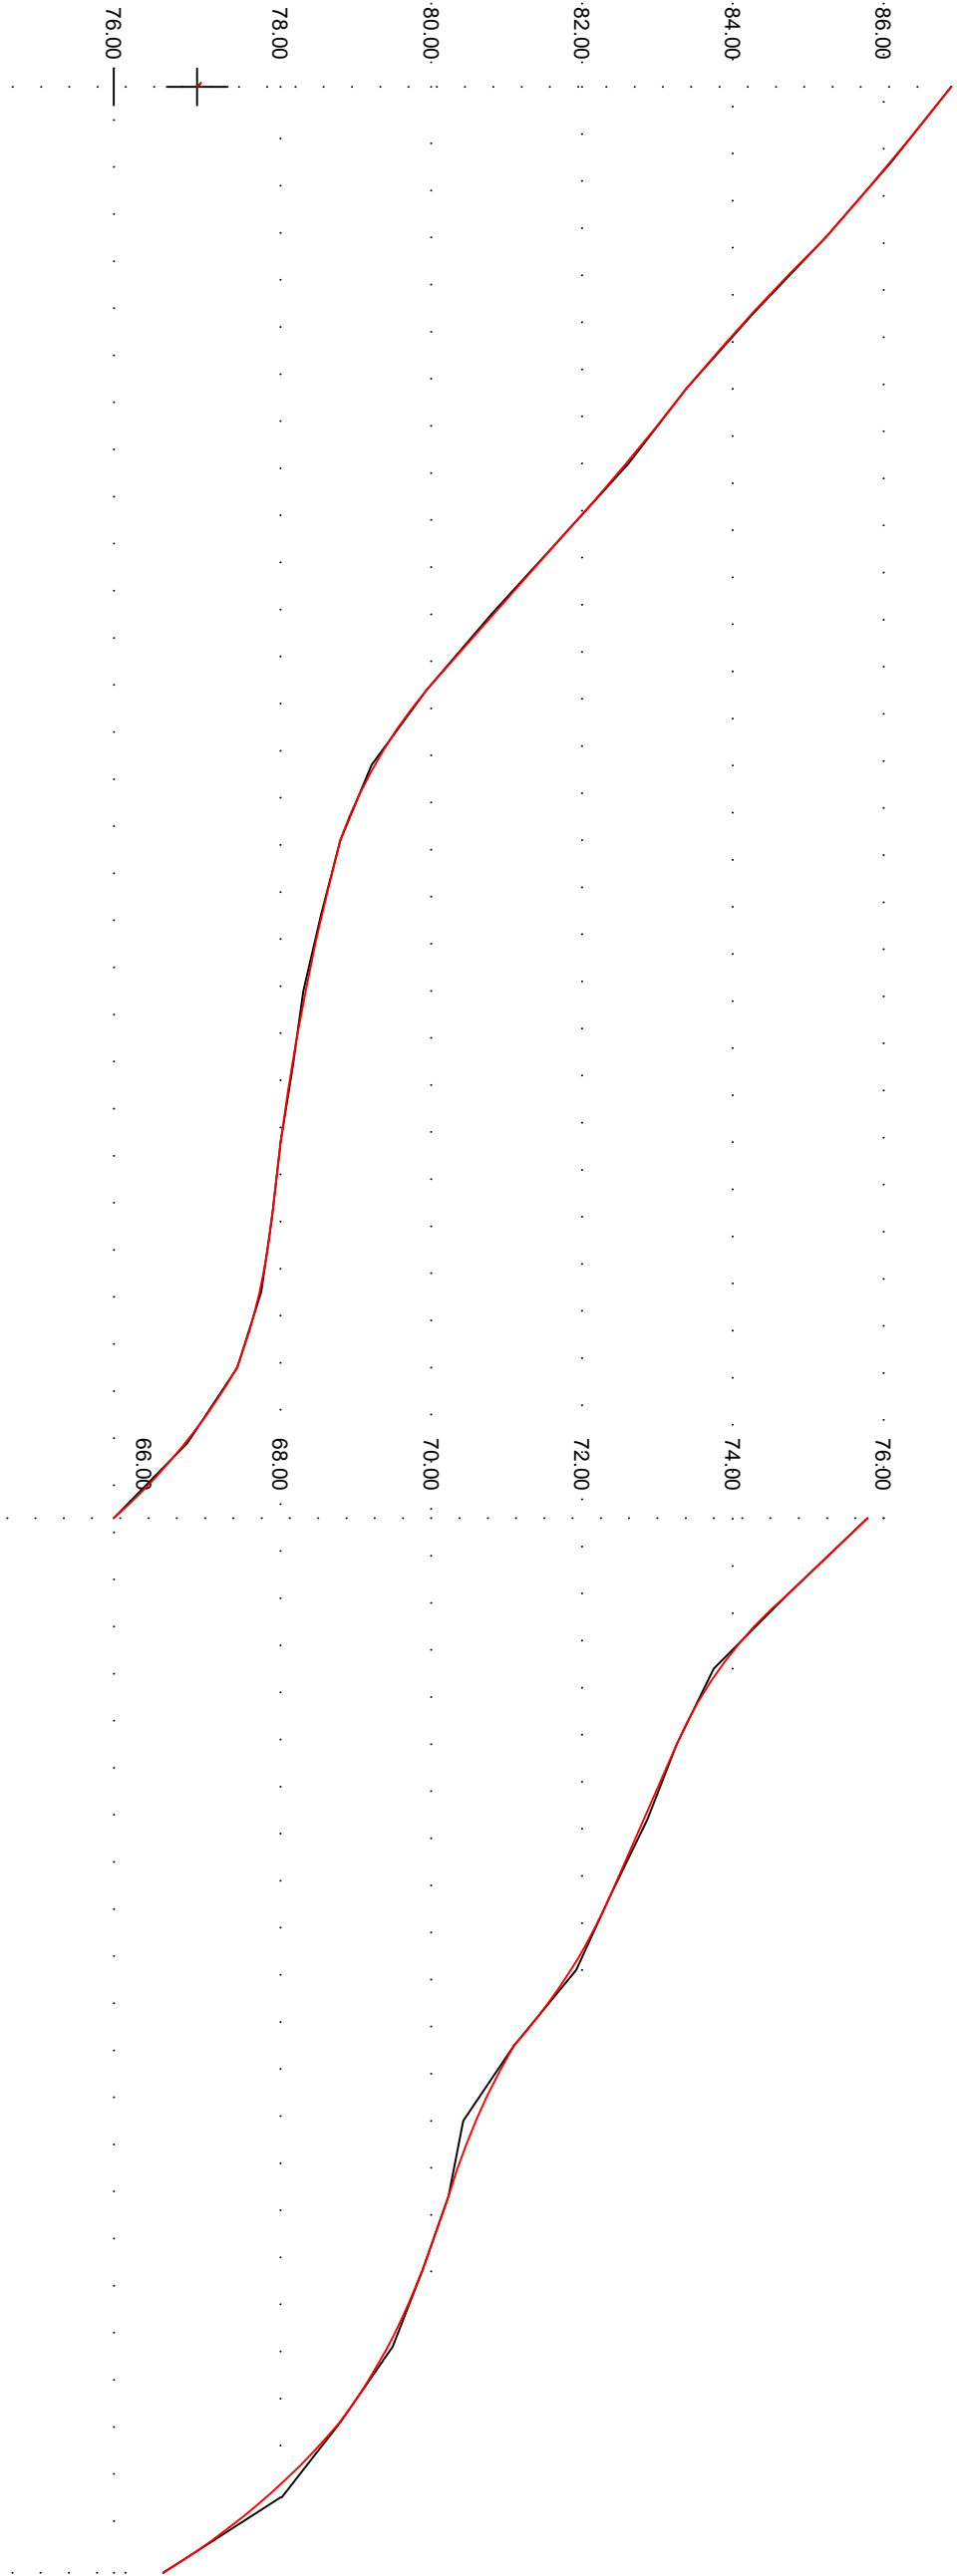

DISTANCIAS A ORIGEM			74.00
			0+260.000
COTAS TERRENO	86.897	86.897	0+260.000
COTAS PROJETO	86.90	86.897	0+260.000
COTAS MOV TERRAS	-		
Nº PERFIS	27	28	29
	0.00	-0.01	0.00
	86.90	86.09	85.24
			85.235
			0+280.000
			84.27
			84.277
			0+290.000
			83.39
			83.390
			0+300.000
			82.59
			82.618
			0+310.000
			81.71
			81.713
			0+320.000
			80.83
			80.803
			0+330.000
			79.95
			79.945
			0+340.000
			79.25
			79.212
			0+350.000
			78.80
			78.797
			0+360.000
			78.55
			78.537
			0+370.000
			78.34
			78.305
			0+380.000
			78.16
			78.166
			0+390.000
			78.01
			78.006
			0+400.000
			77.89
			77.889
			0+410.000
			77.73
			77.745
			0+420.000
			77.43
			77.427
			0+430.000
			76.74
			76.769
			0+440.000
			75.79
			75.789
			0+450.000
			74.75
			74.746
			0+460.000
			73.83
			73.748
			0+470.000
			73.26
			73.258
			0+480.000
			72.82
			72.870
			0+490.000
			72.38
			72.382
			0+500.000
			71.86
			71.925
			0+510.000
			71.10
			71.099
			0+520.000
			70.59
			70.426
			0+530.000
			70.230
			70.230
			0+540.000
			69.88
			69.879
			0+550.000
			69.43
			69.490
			0+560.000
			68.80
			68.795
			0+570.000
			67.81
			68.019
			0+580.000
			66.45
			66.447
			0+590.000

Desenho	
MA PROJETO	1-19
Arruamentos Vale Flores	
Estrada da Ribeirinha	
União de Freguesias Achete, Azóia de Bª e Póvoa de Santarém	
Perfil Longitudinal	
Tecnico:	Escala:
Desenhador:	1:1000; 1:100
Data:	Junho 2026